


COUPE CC' - FACADE REMISE



FACADE ARRIERE

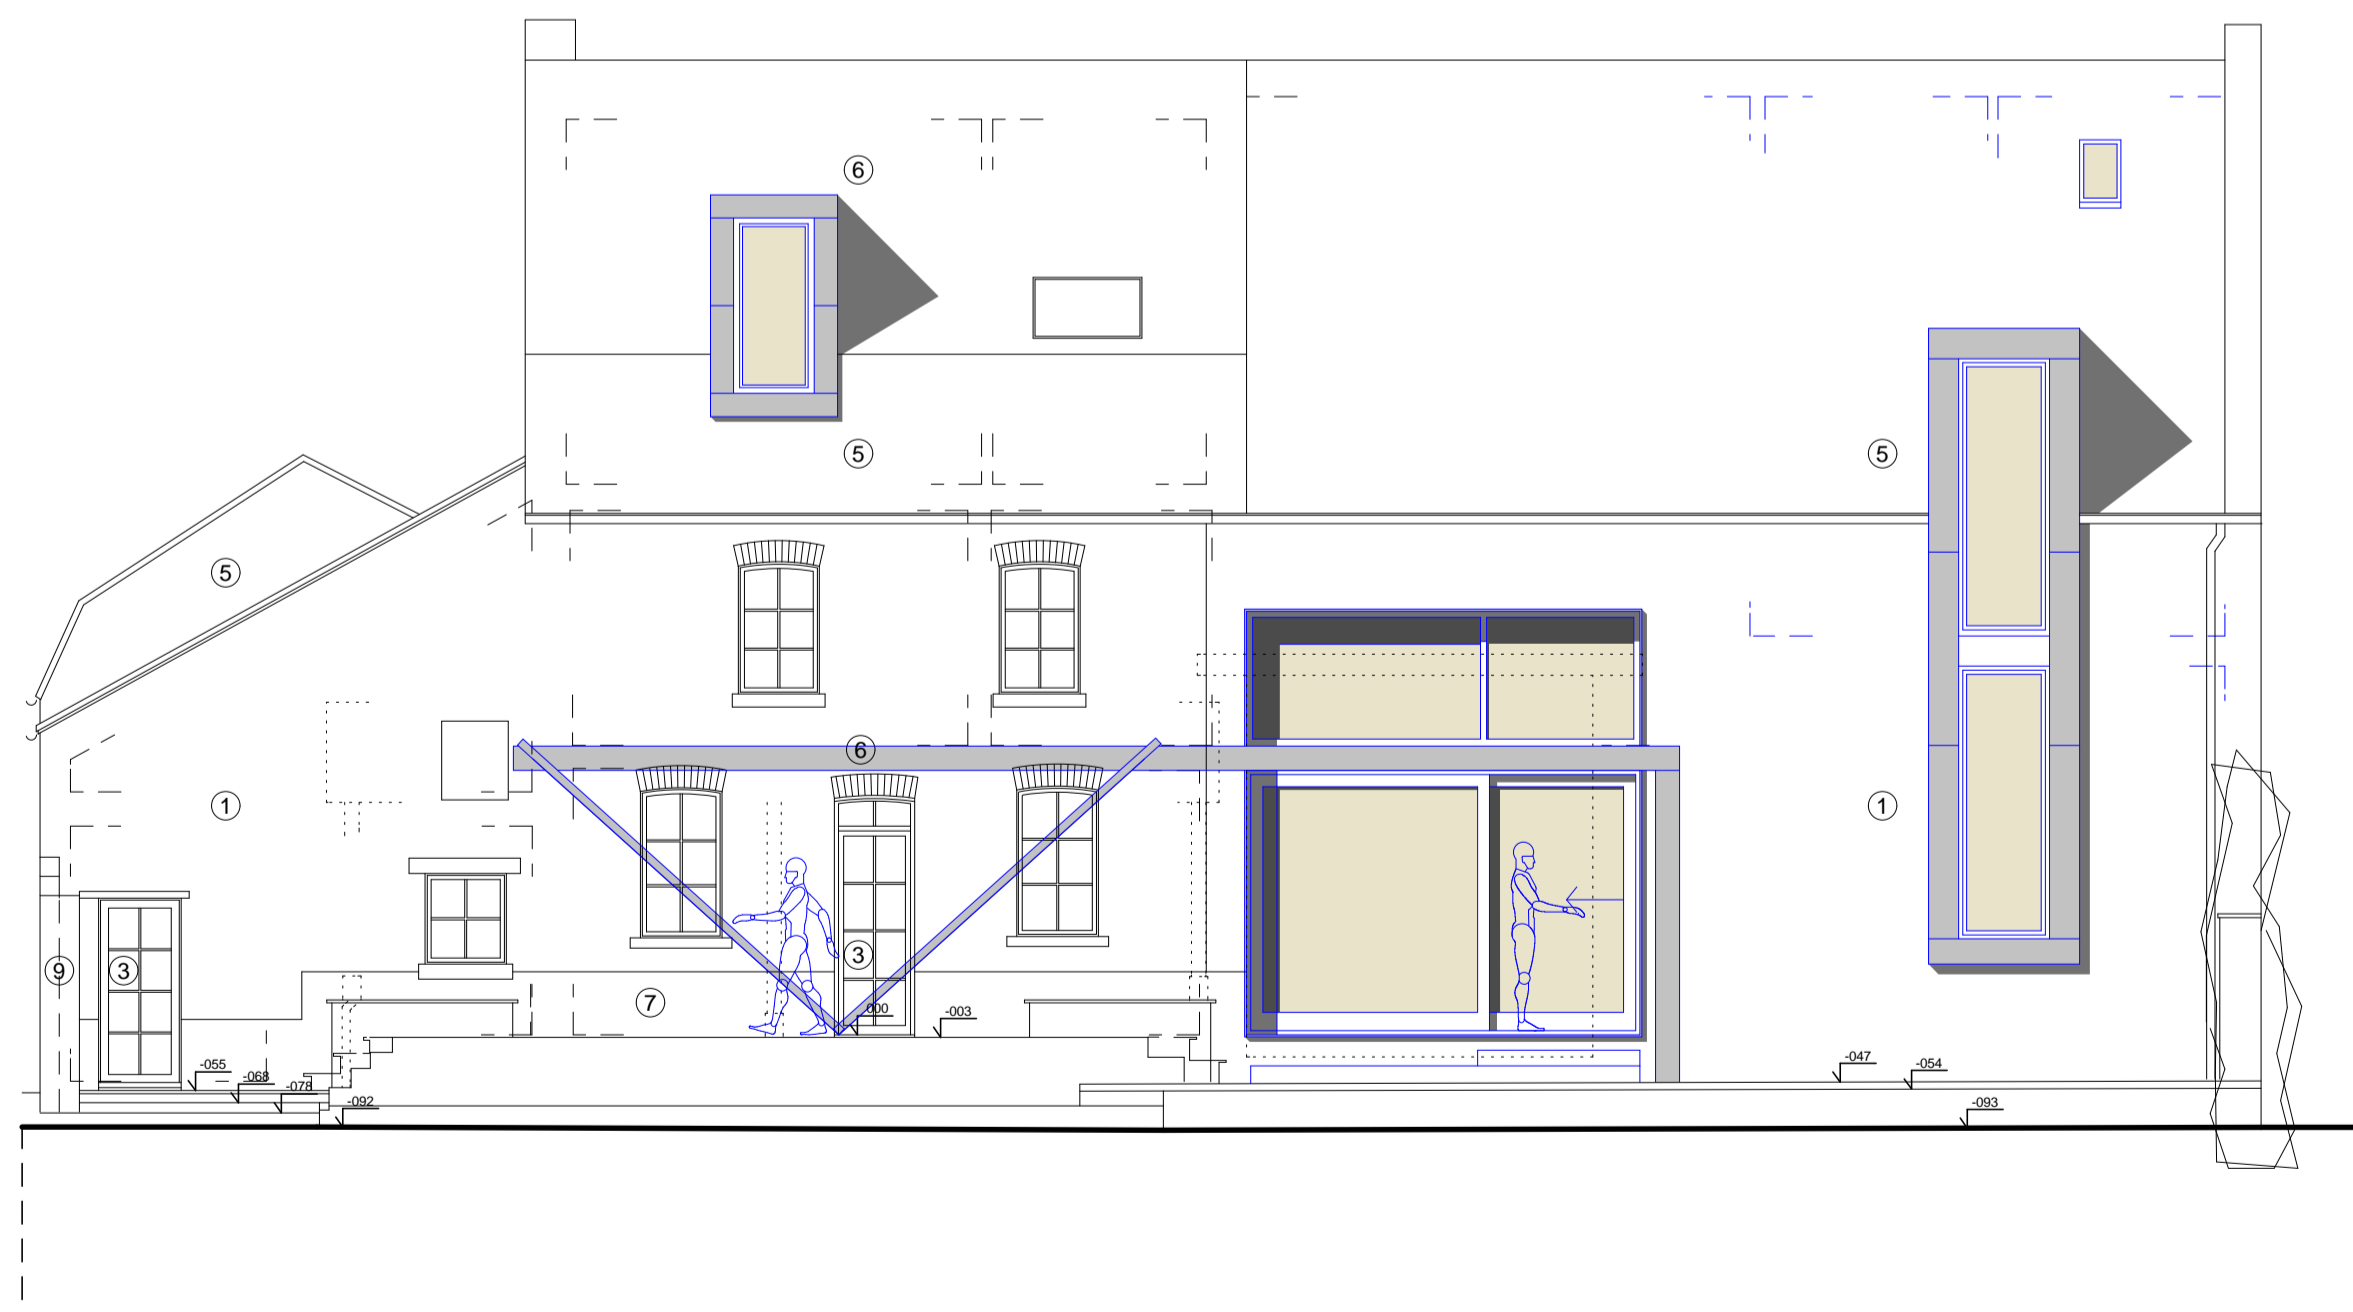

COUPE DD' - FACADE AVANT