



COUPE AA

0 100 200 500 cm

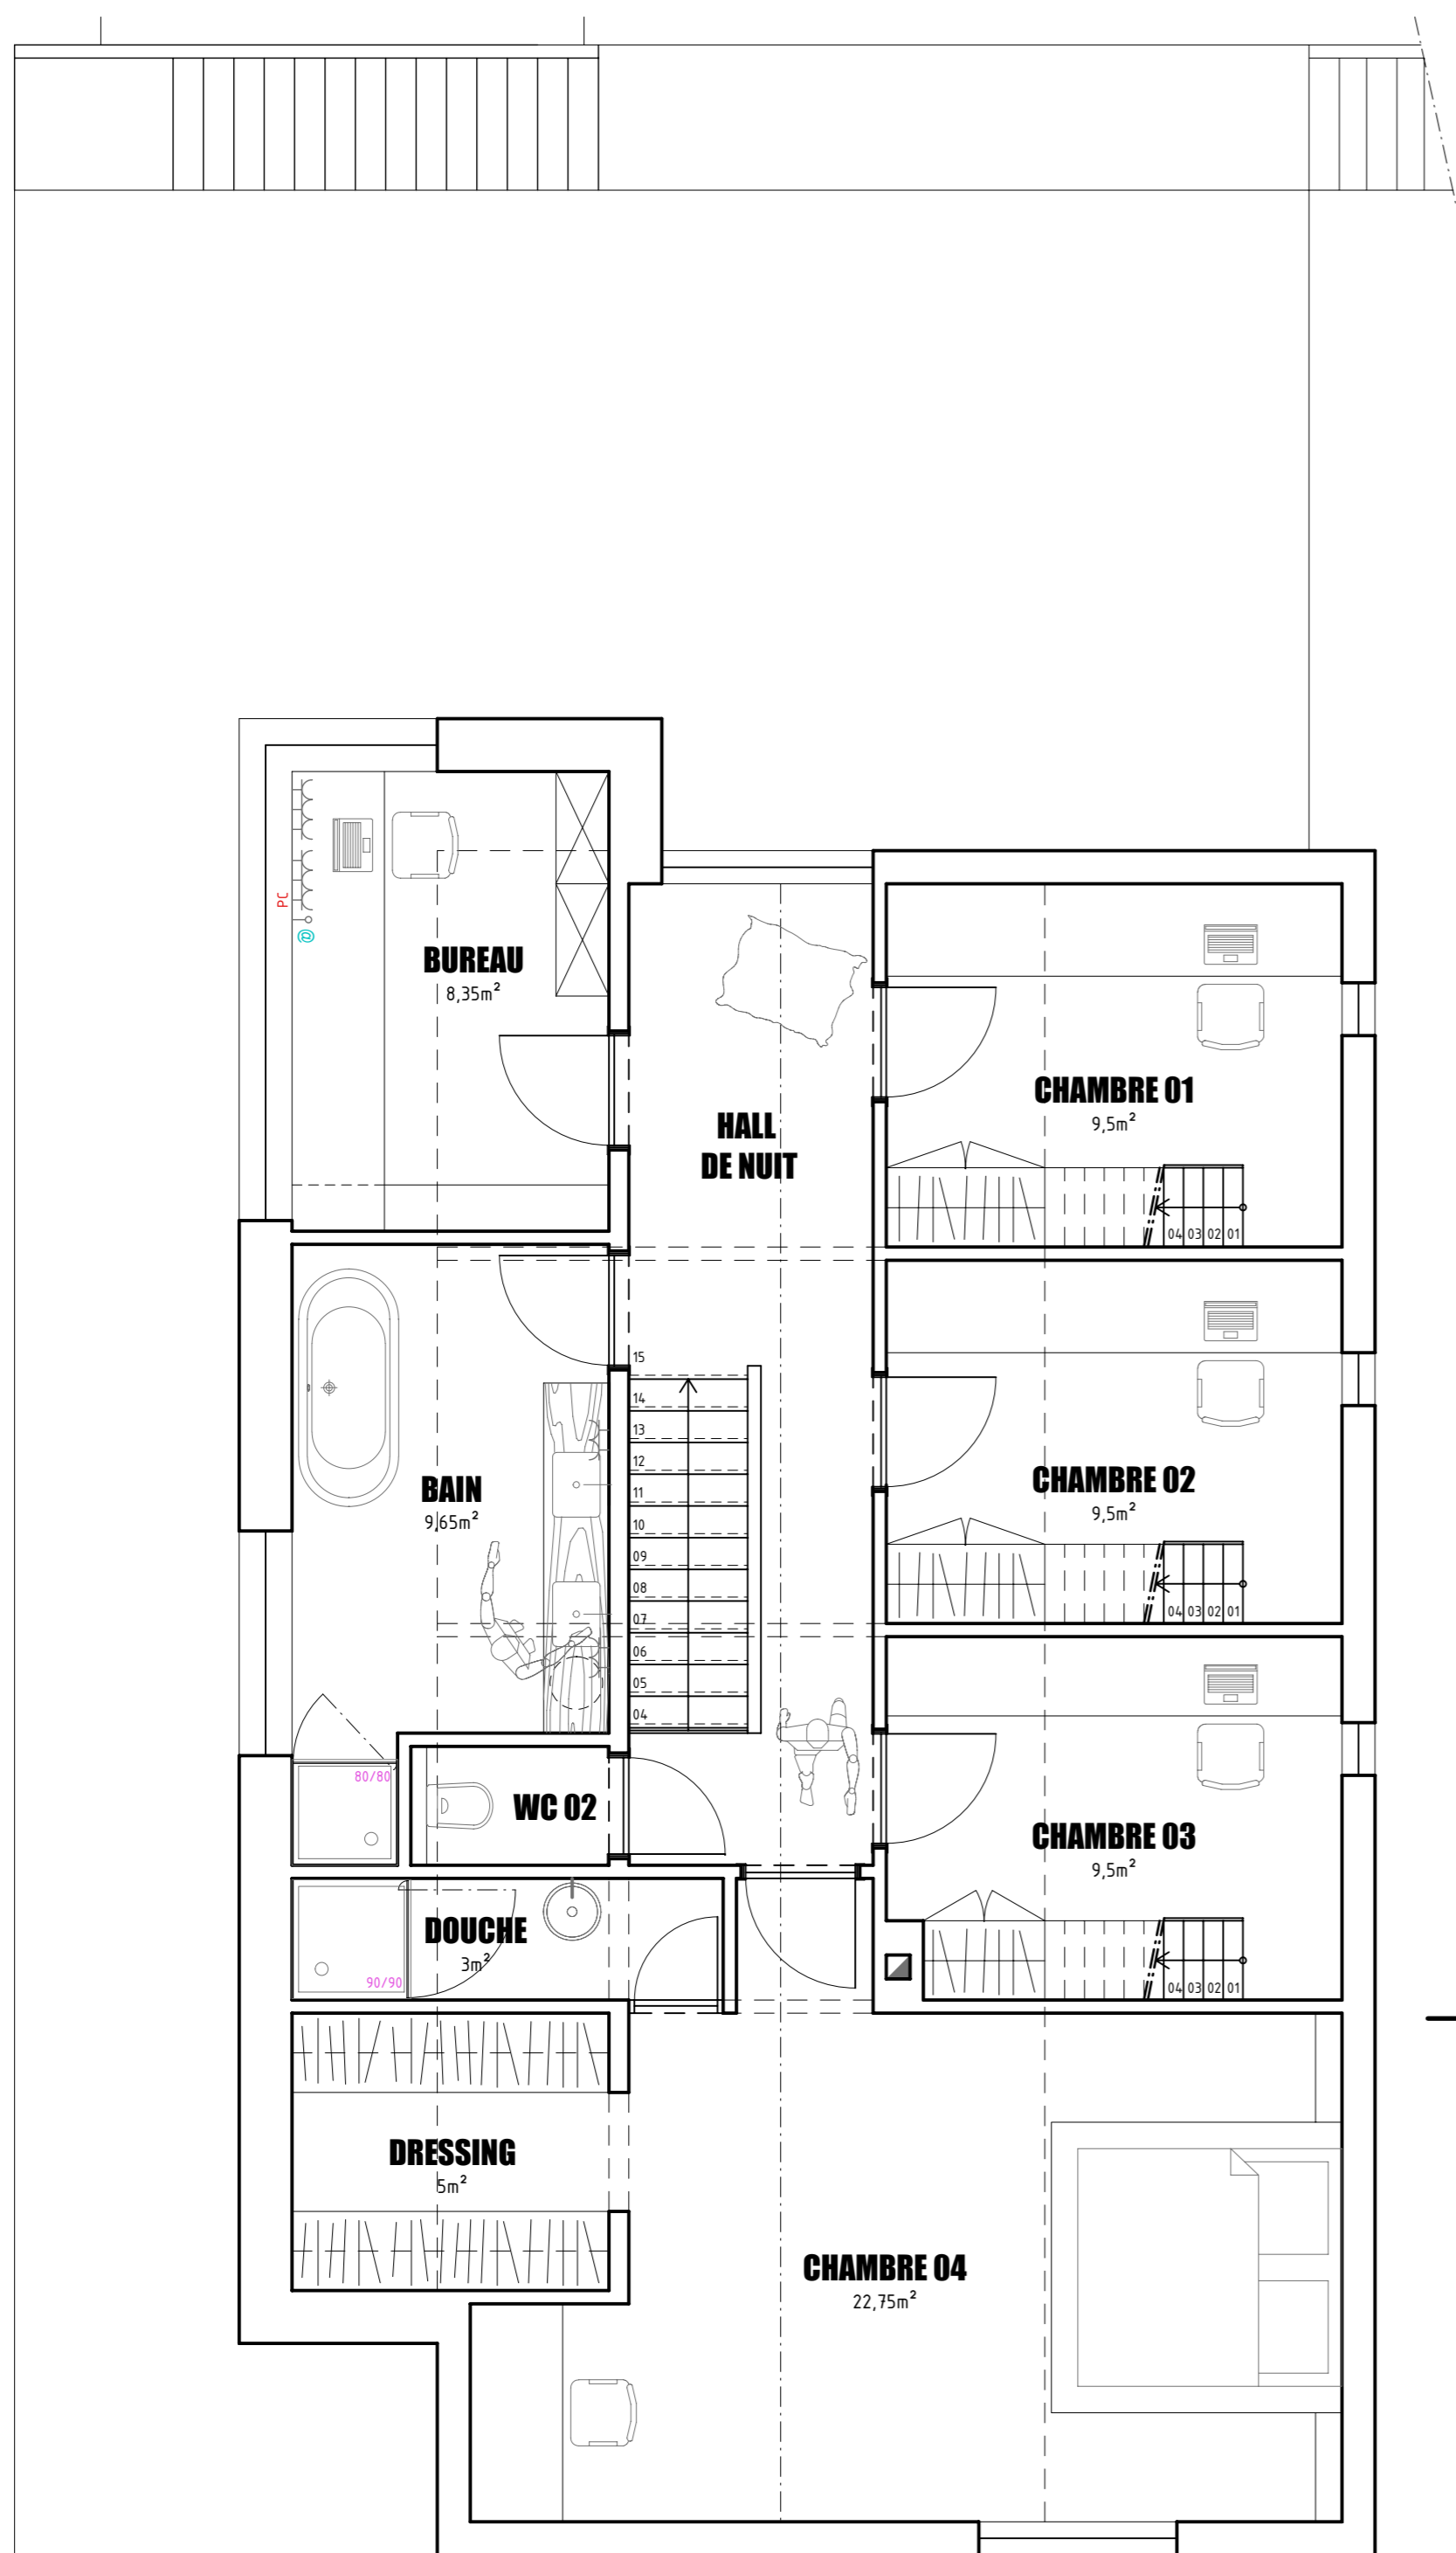

PLAN DE L'ETAGE

0 100 200 500 cm

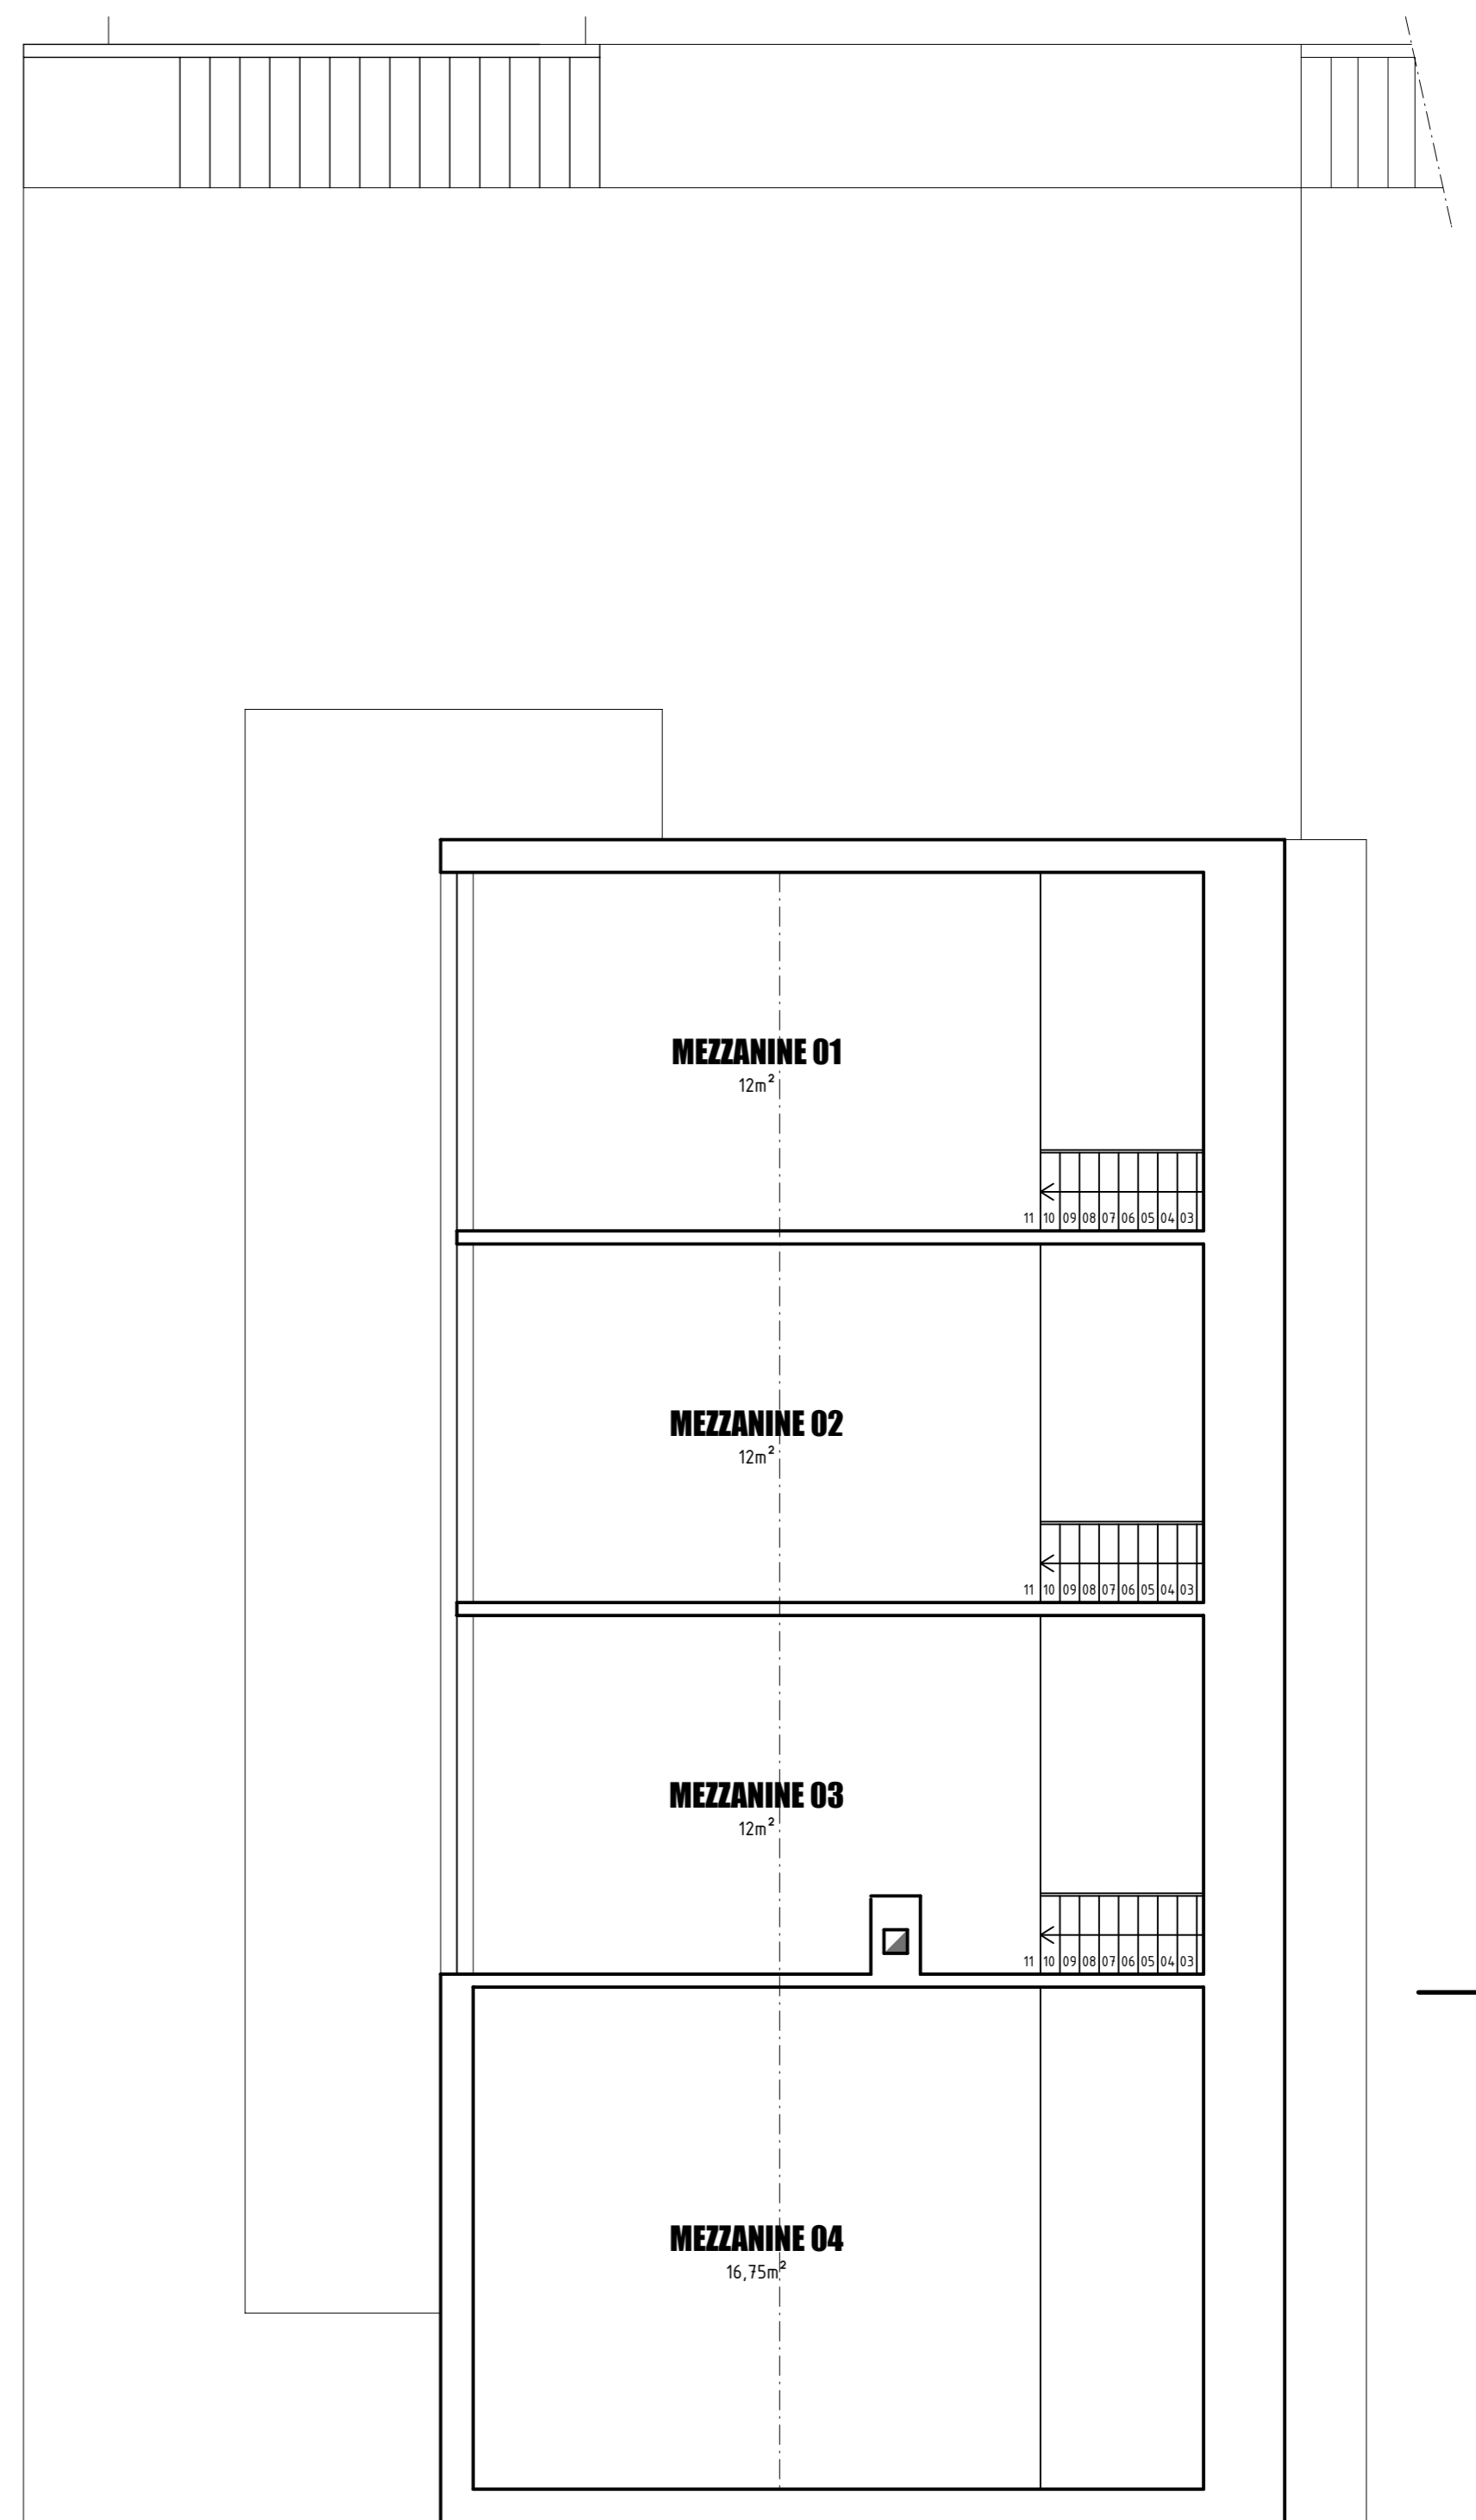

PLAN DE L'ETAGE

0 100 200 500 cm