







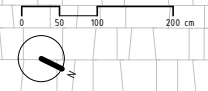

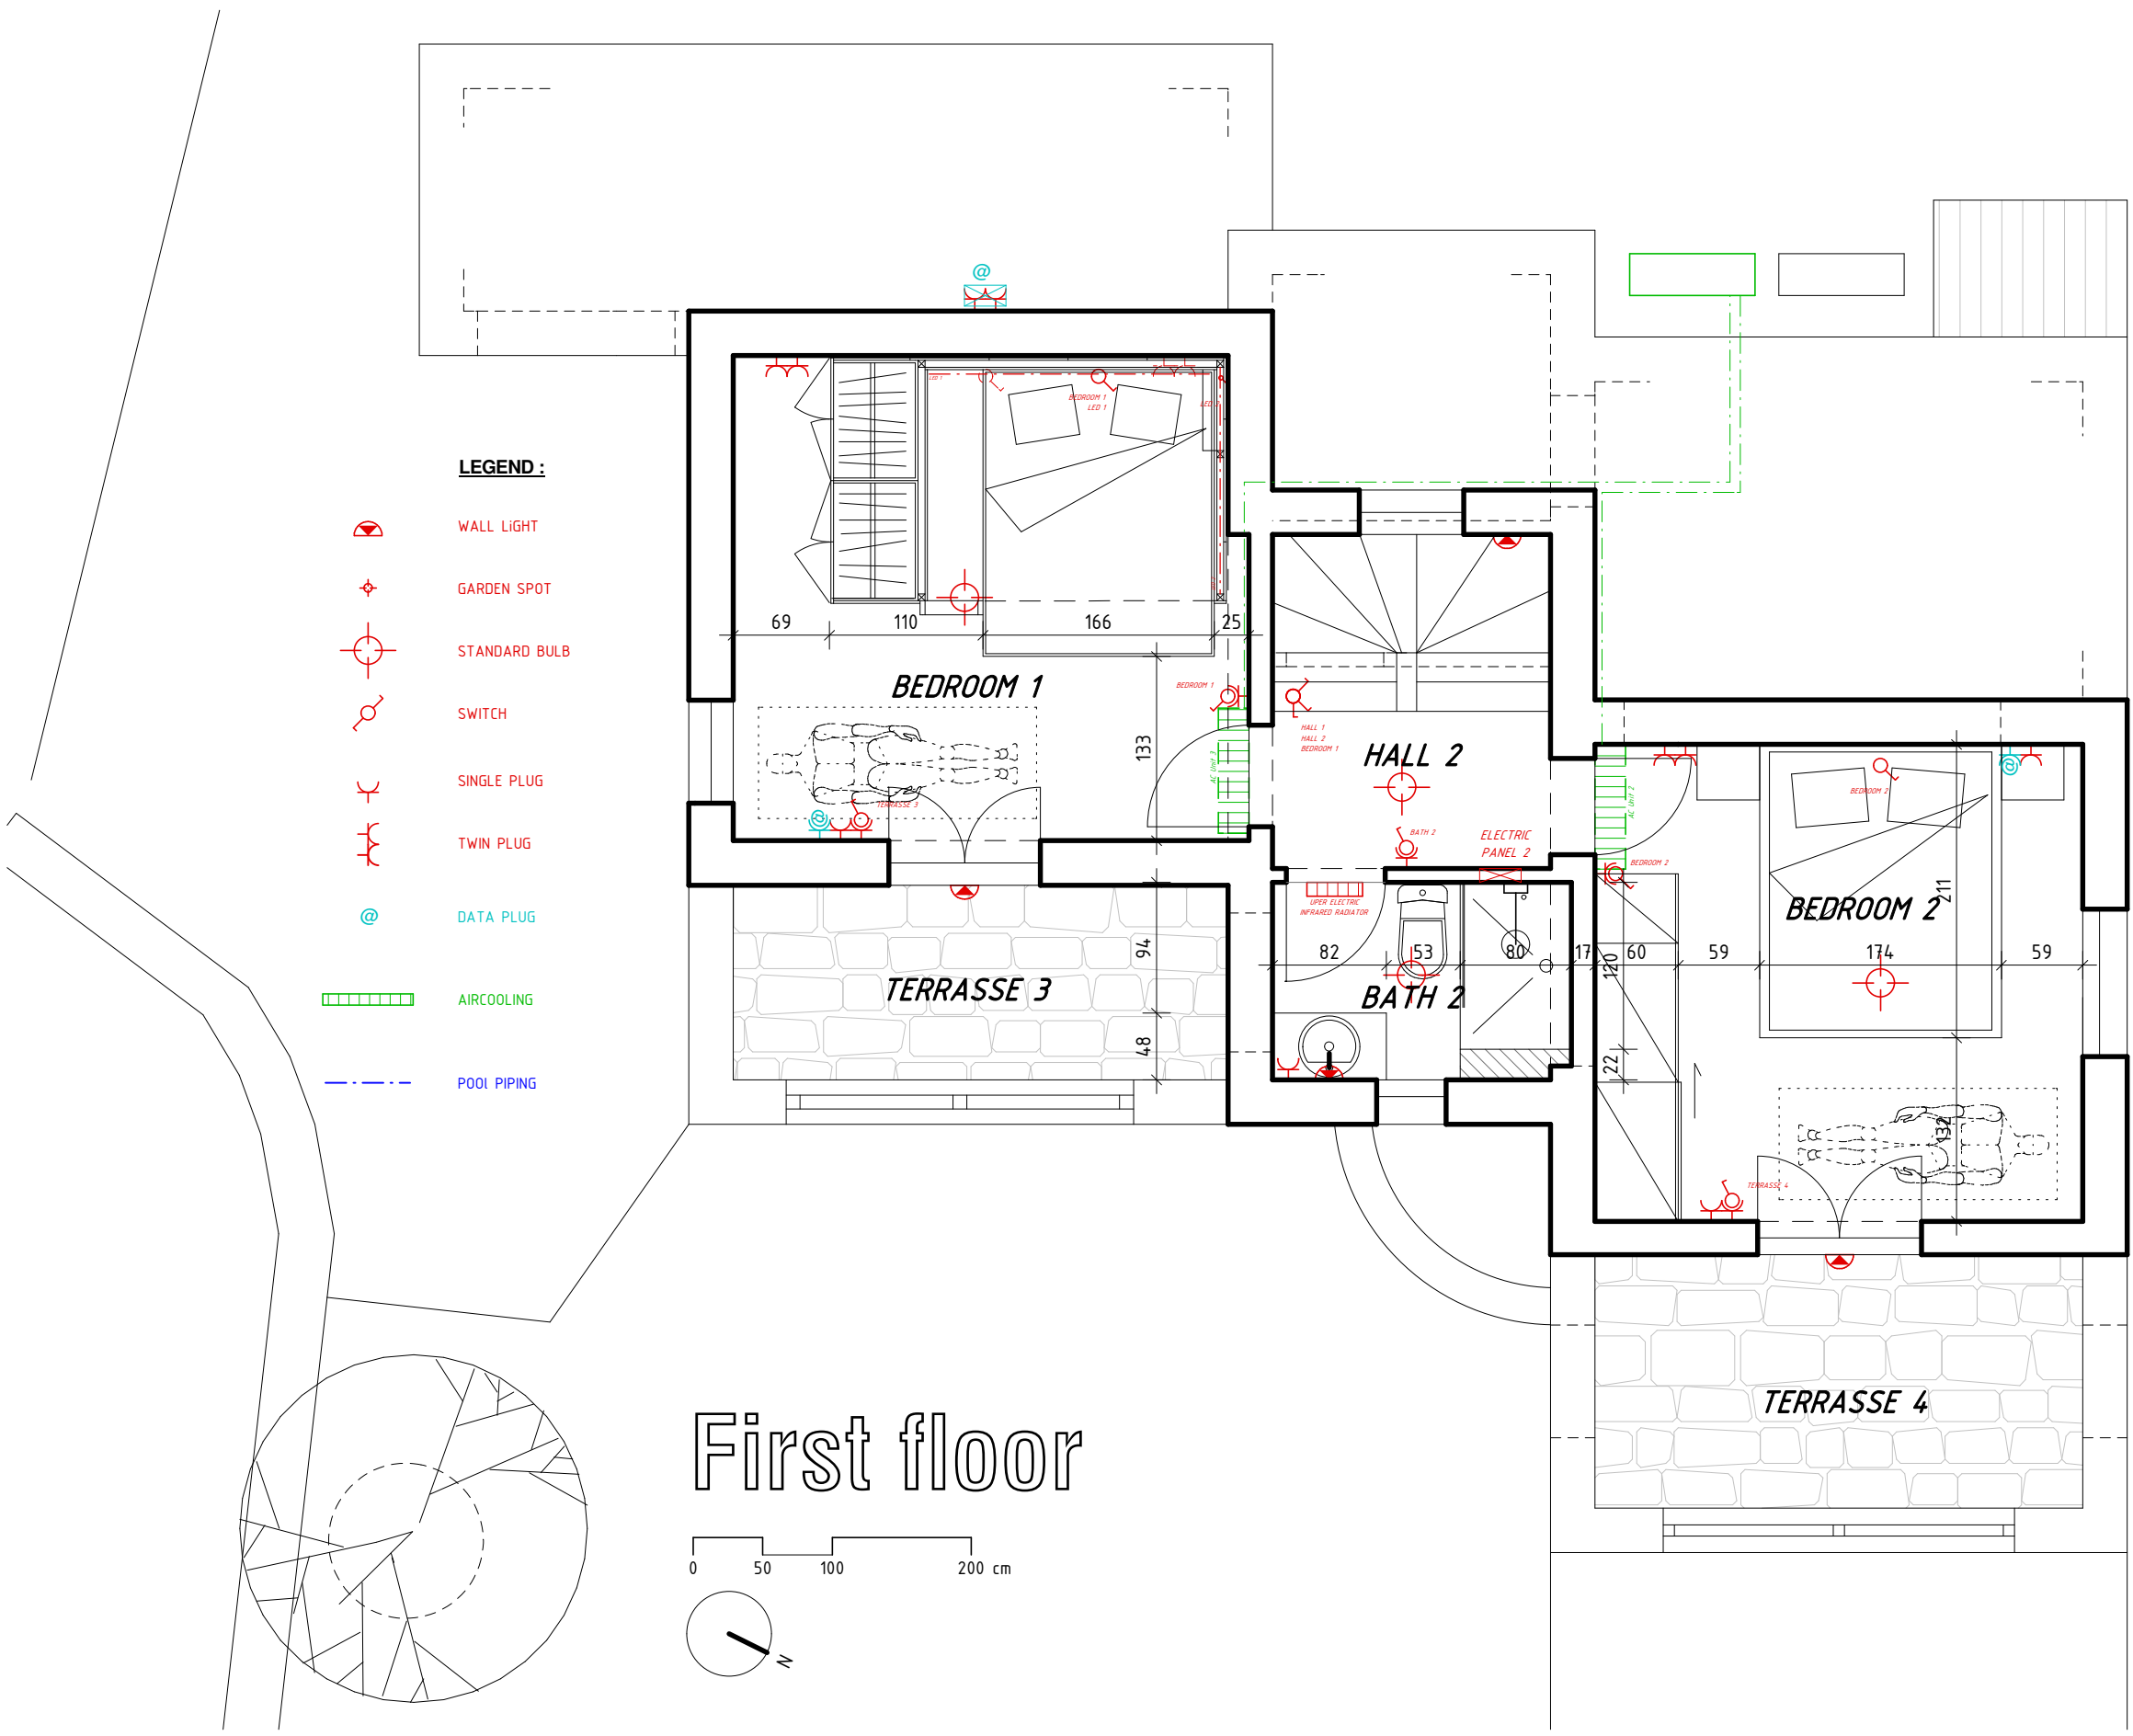


- LEGEND:
- WALL LIGHT
 - GARDEN SPOT
 - STANDARD BULB
 - SWITCH
 - SINGLE PLUG
 - TWIN PLUG
 - DATA PLUG
 - AIRCOOLING
 - POOL PUMP

Ground floor





LEGEND :

-  WALL LIGHT
-  GARDEN SPOT
-  STANDARD BULB
-  SWITCH
-  SINGLE PLUG
-  TWIN PLUG
-  DATA PLUG
-  AIRCOOLING
-  POOL PIPING

First floor

